



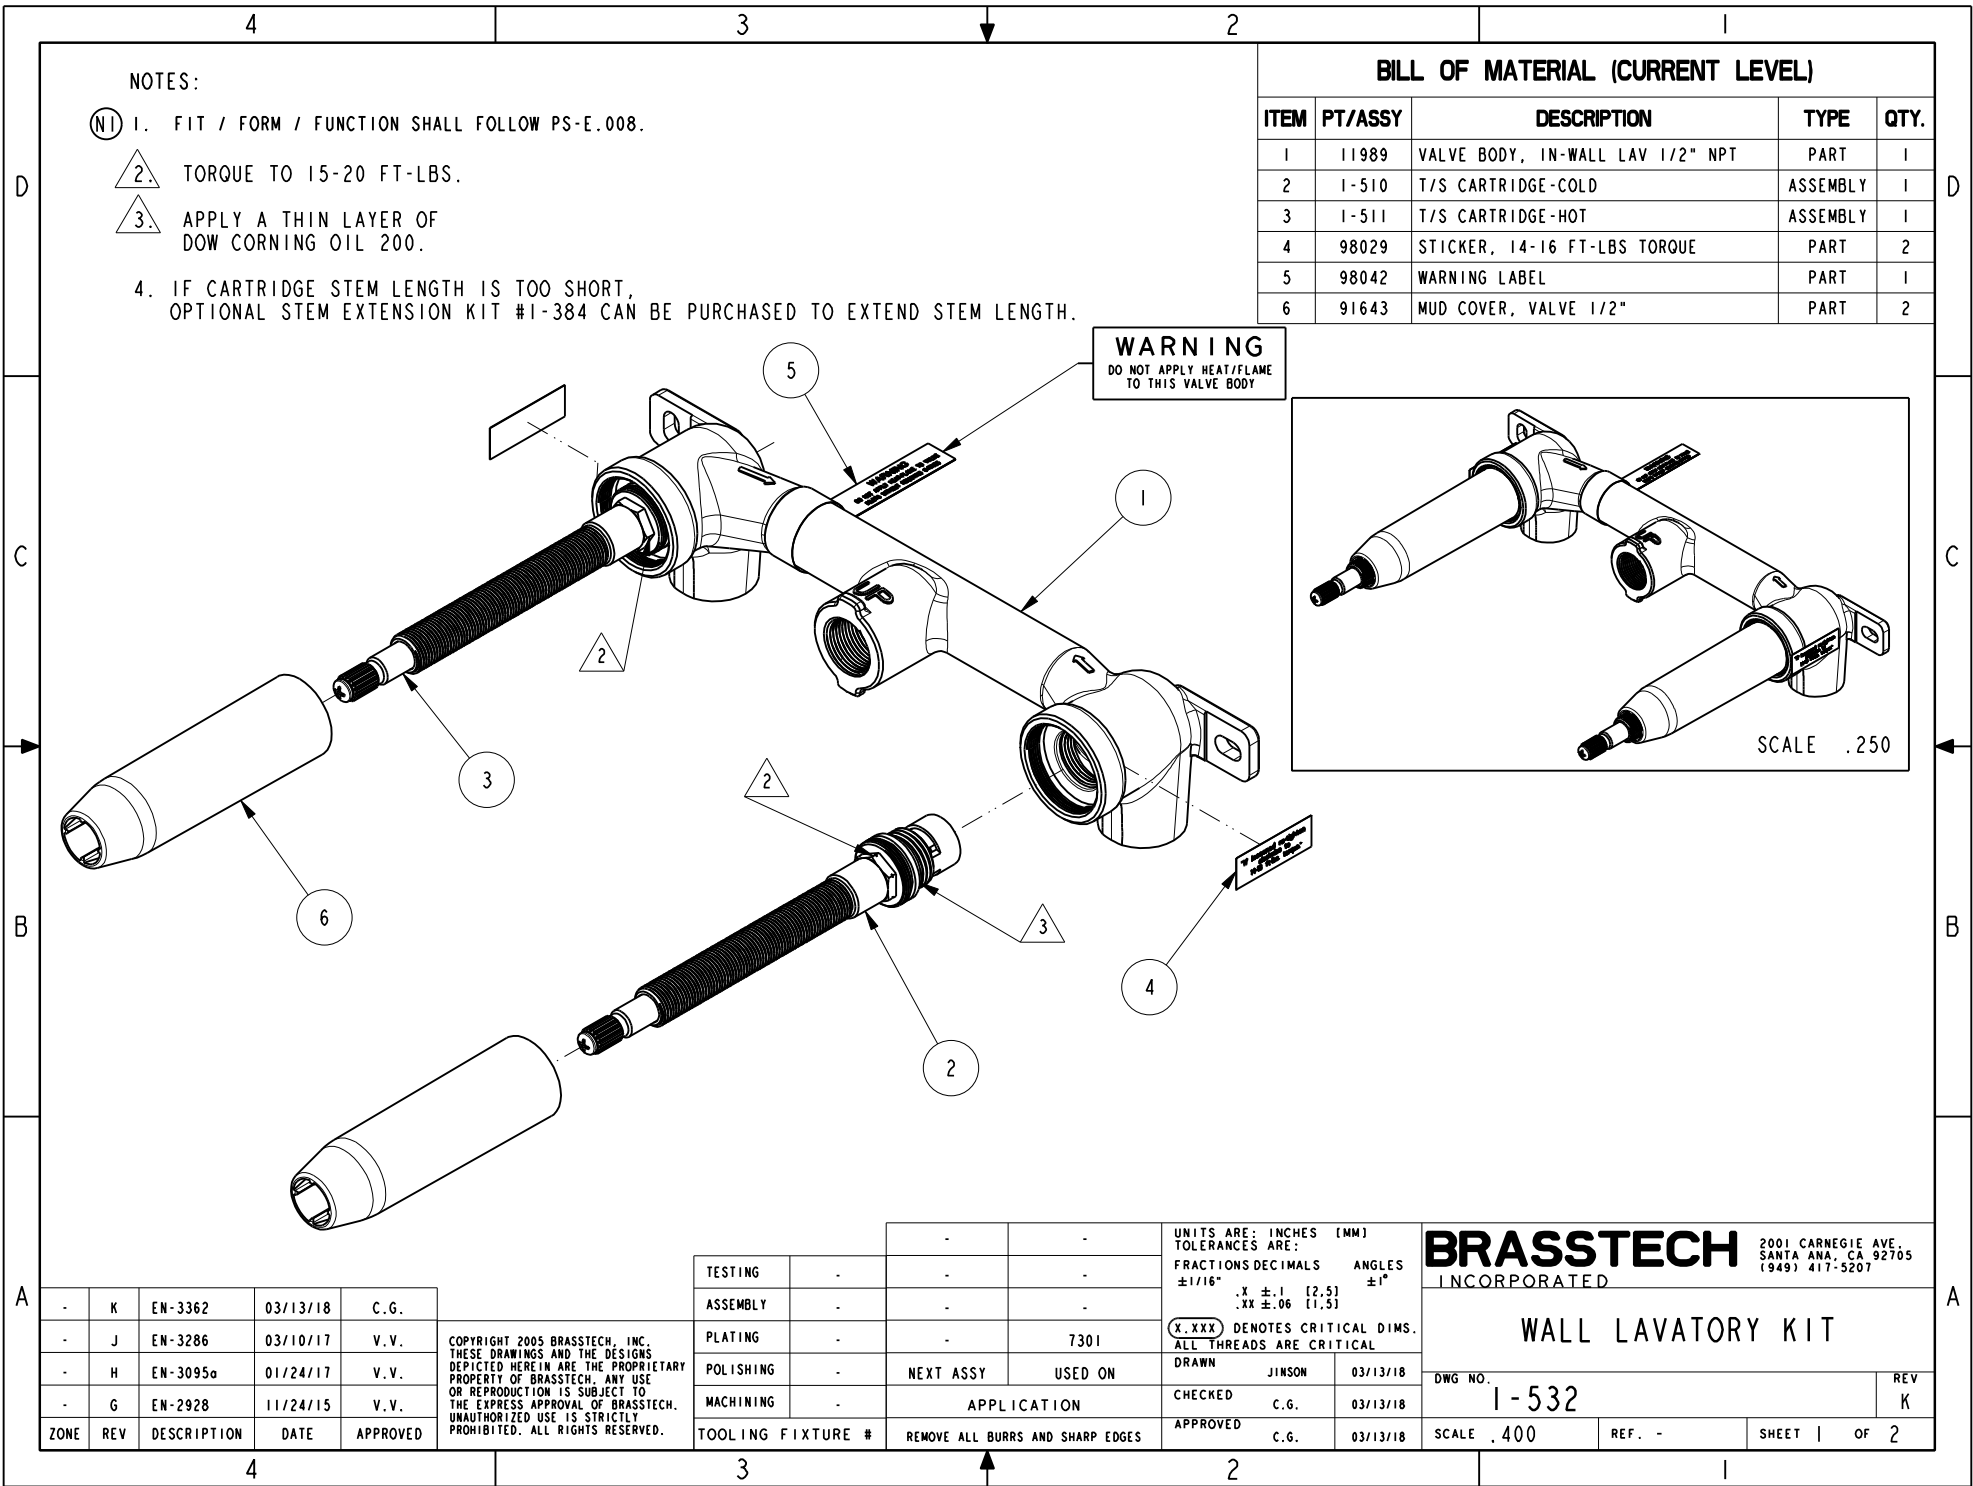

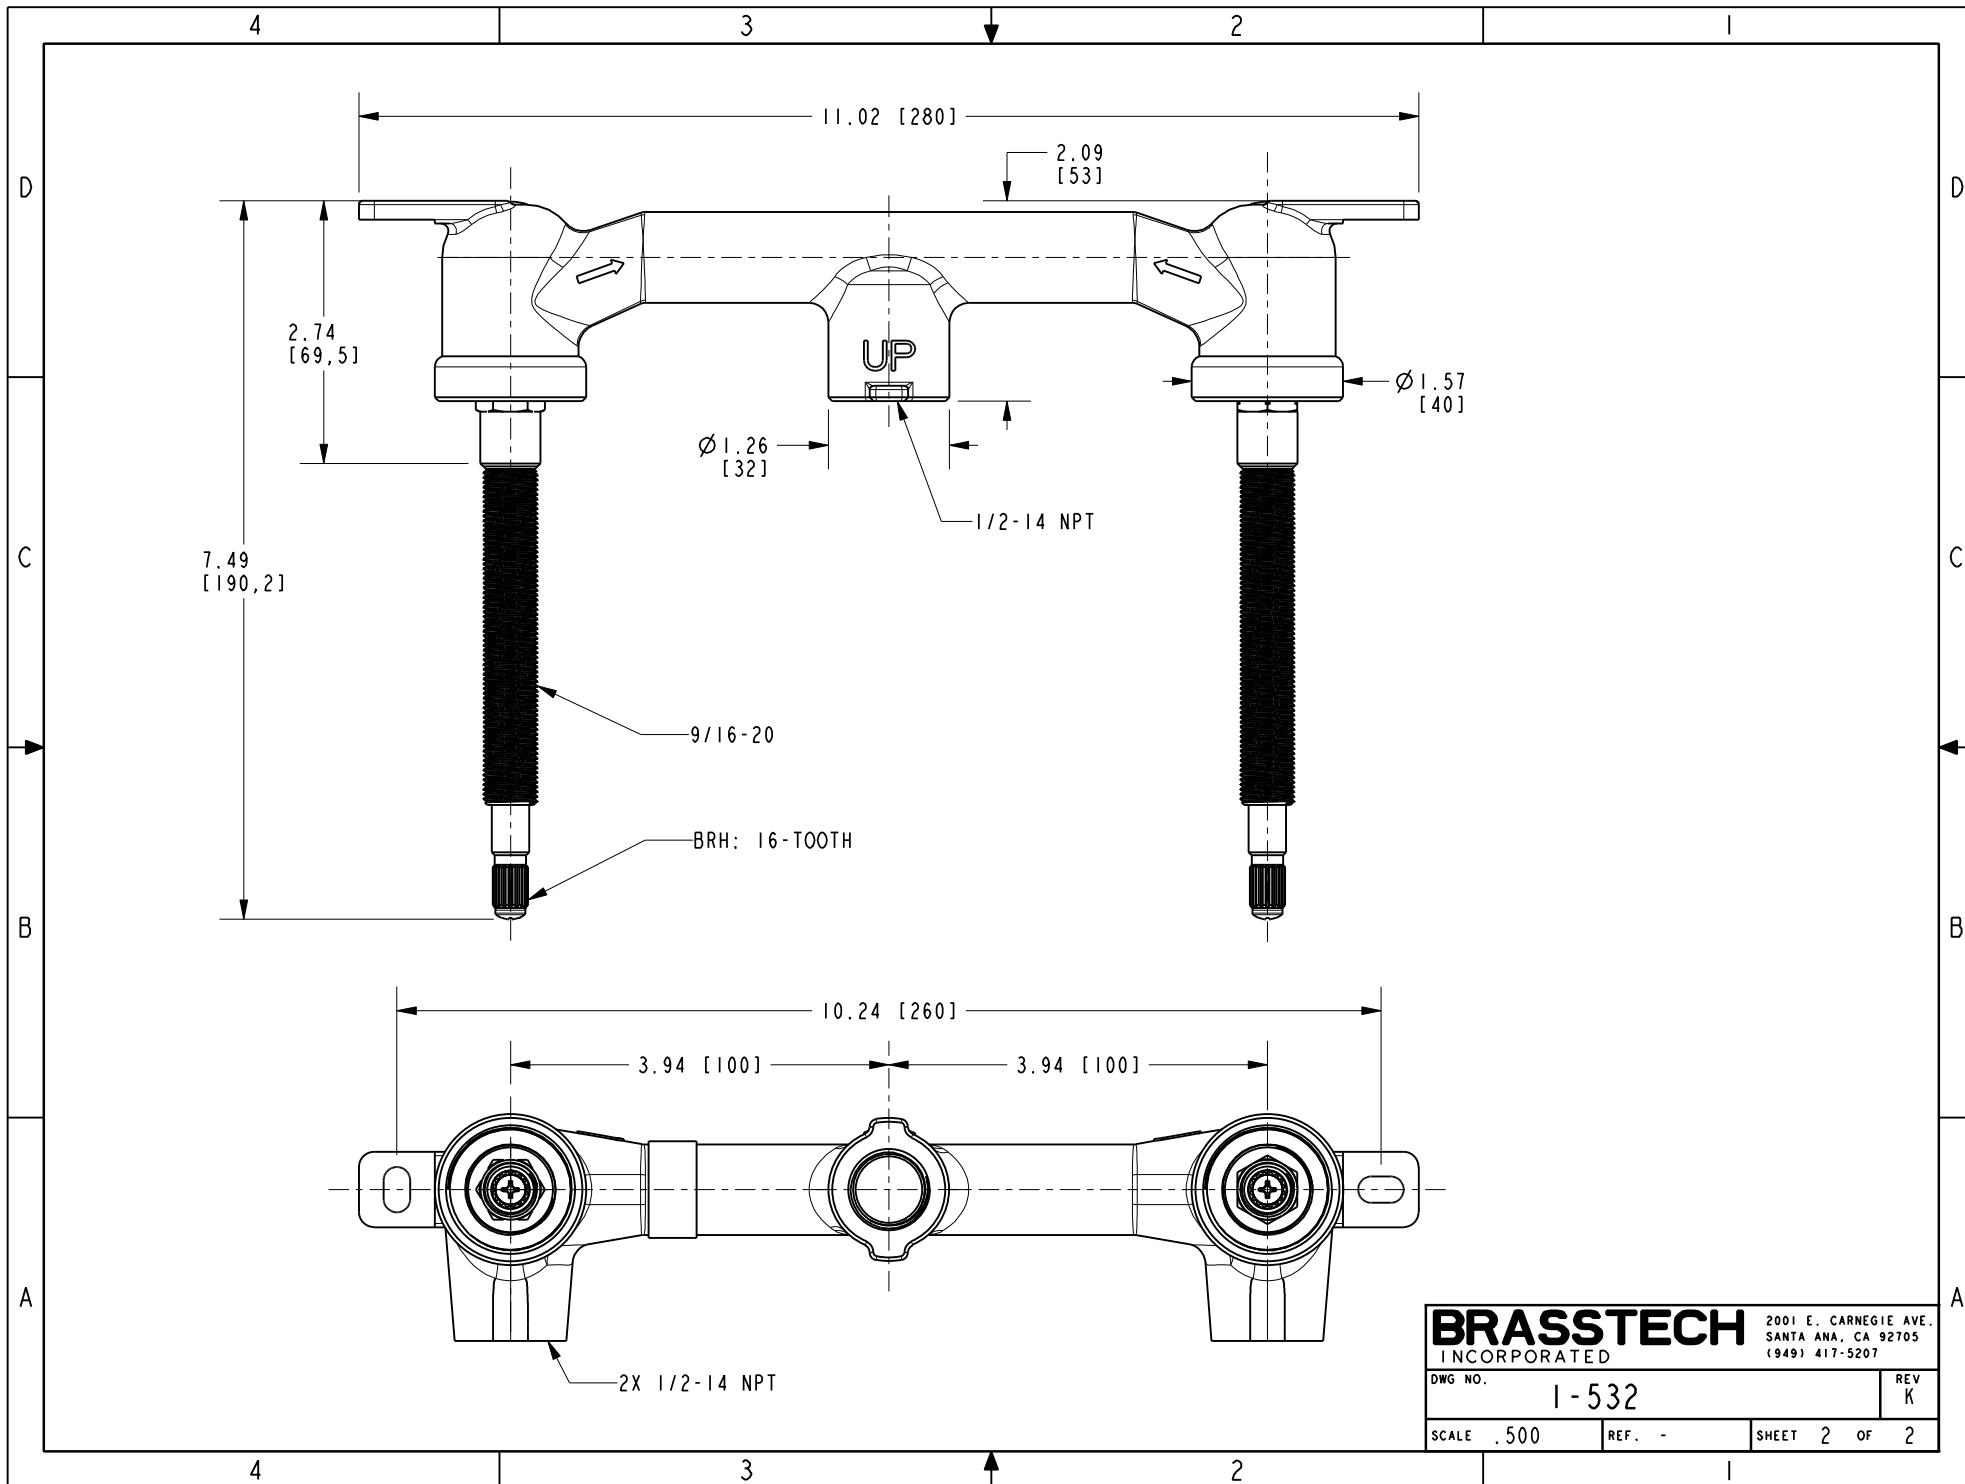

BRASSTECH INCORPORATED		2001 E. CARNEGIE AVE. SANTA ANA, CA 92705 (949) 417-5207	
DWG NO.	1-532		REV K
SCALE	.500	REF.	-
SHEET 2		OF 2	