



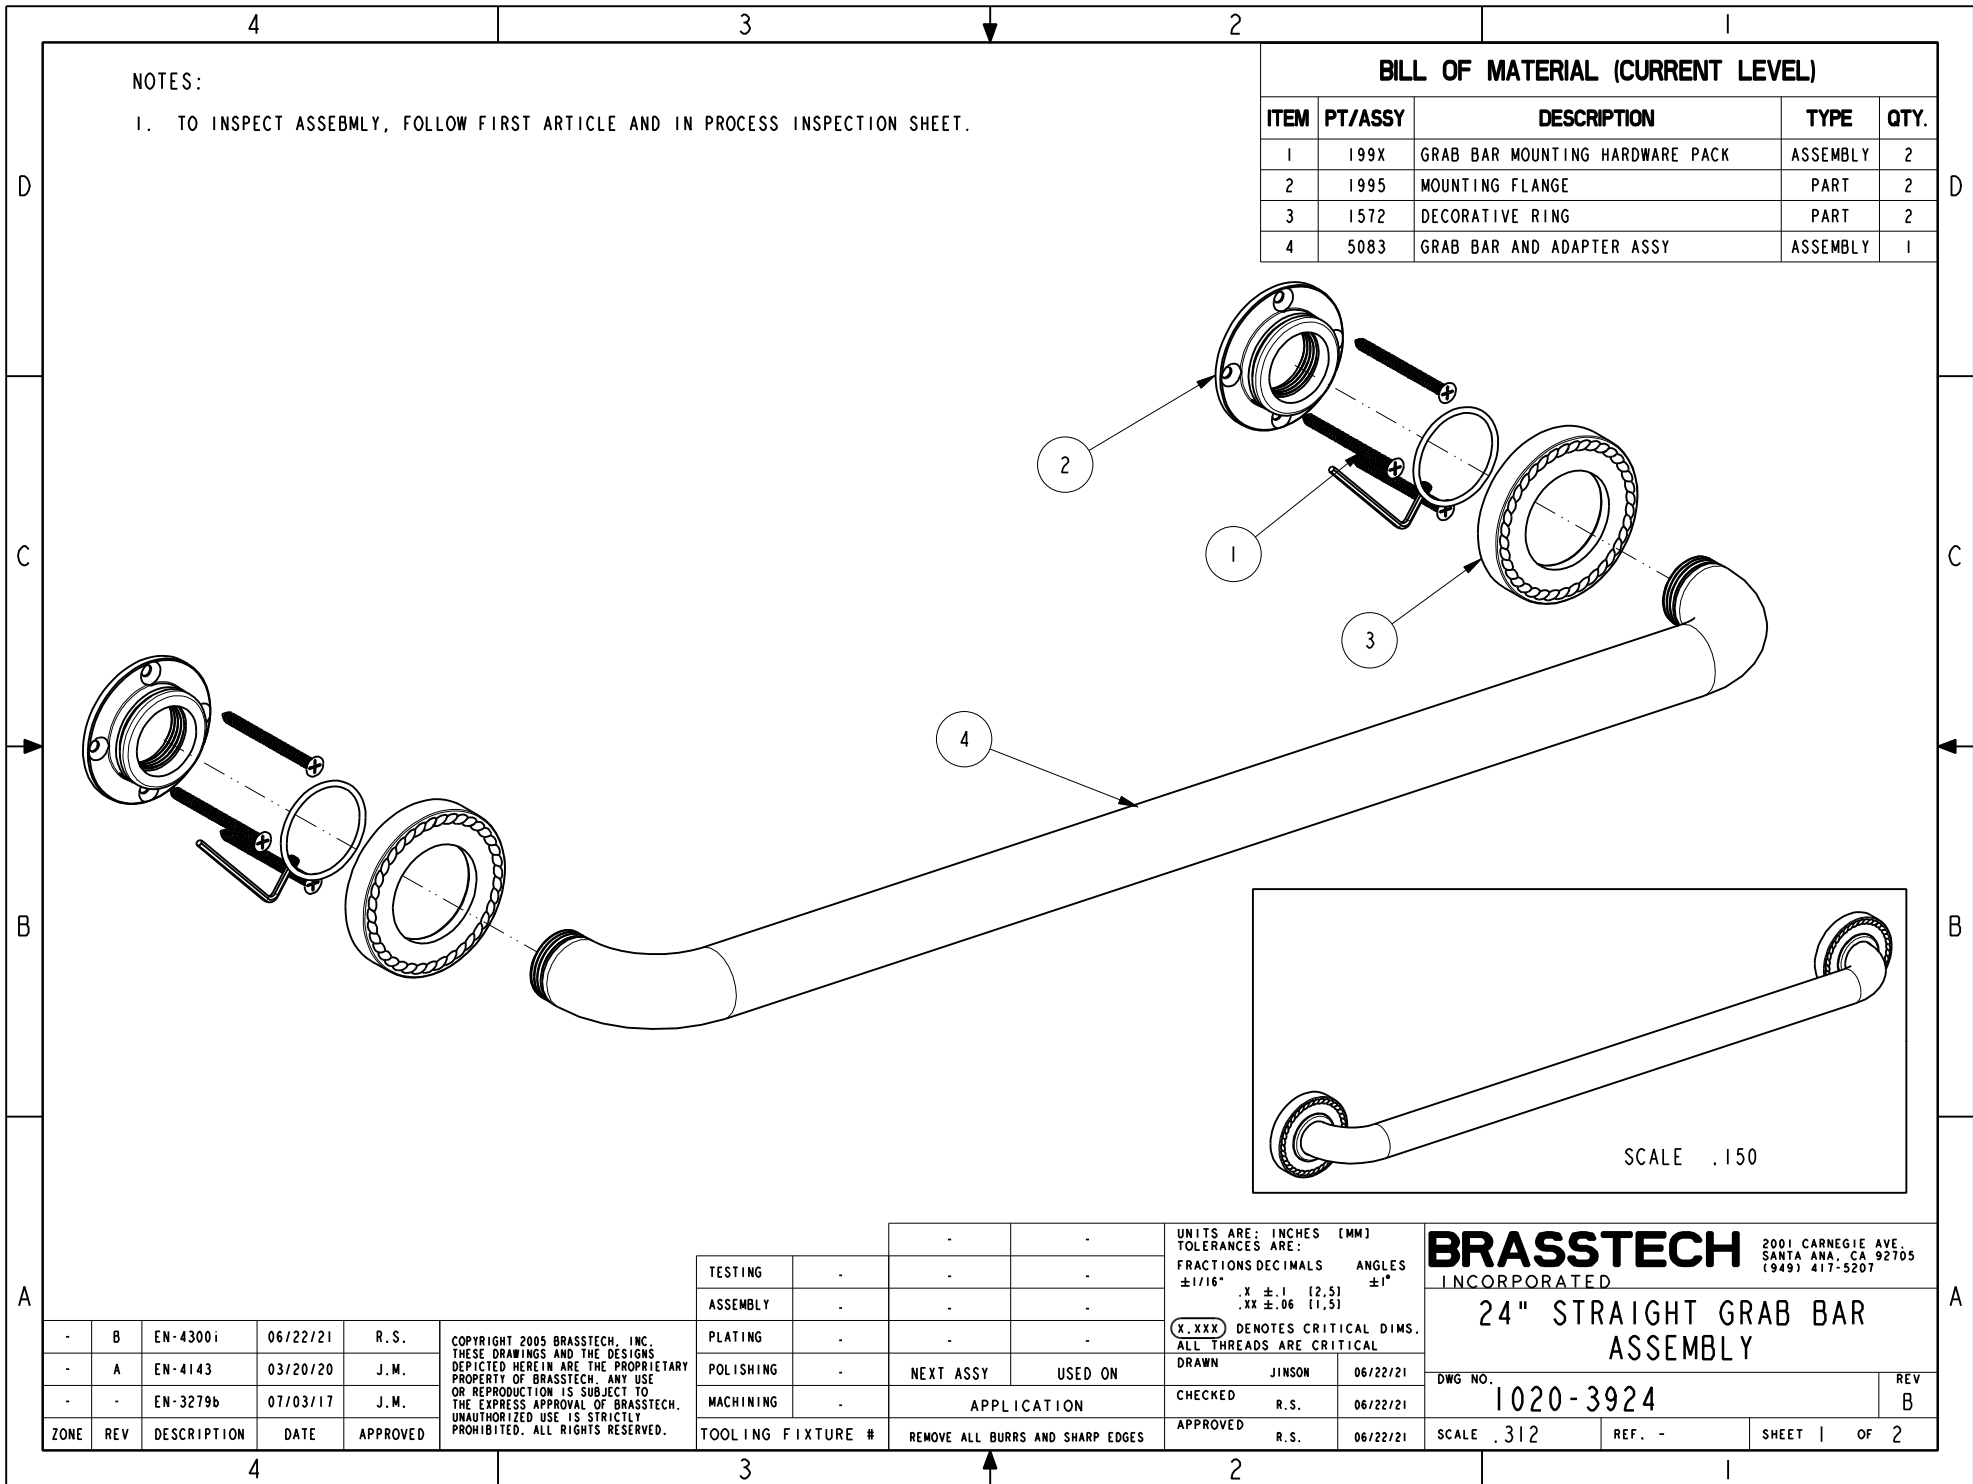

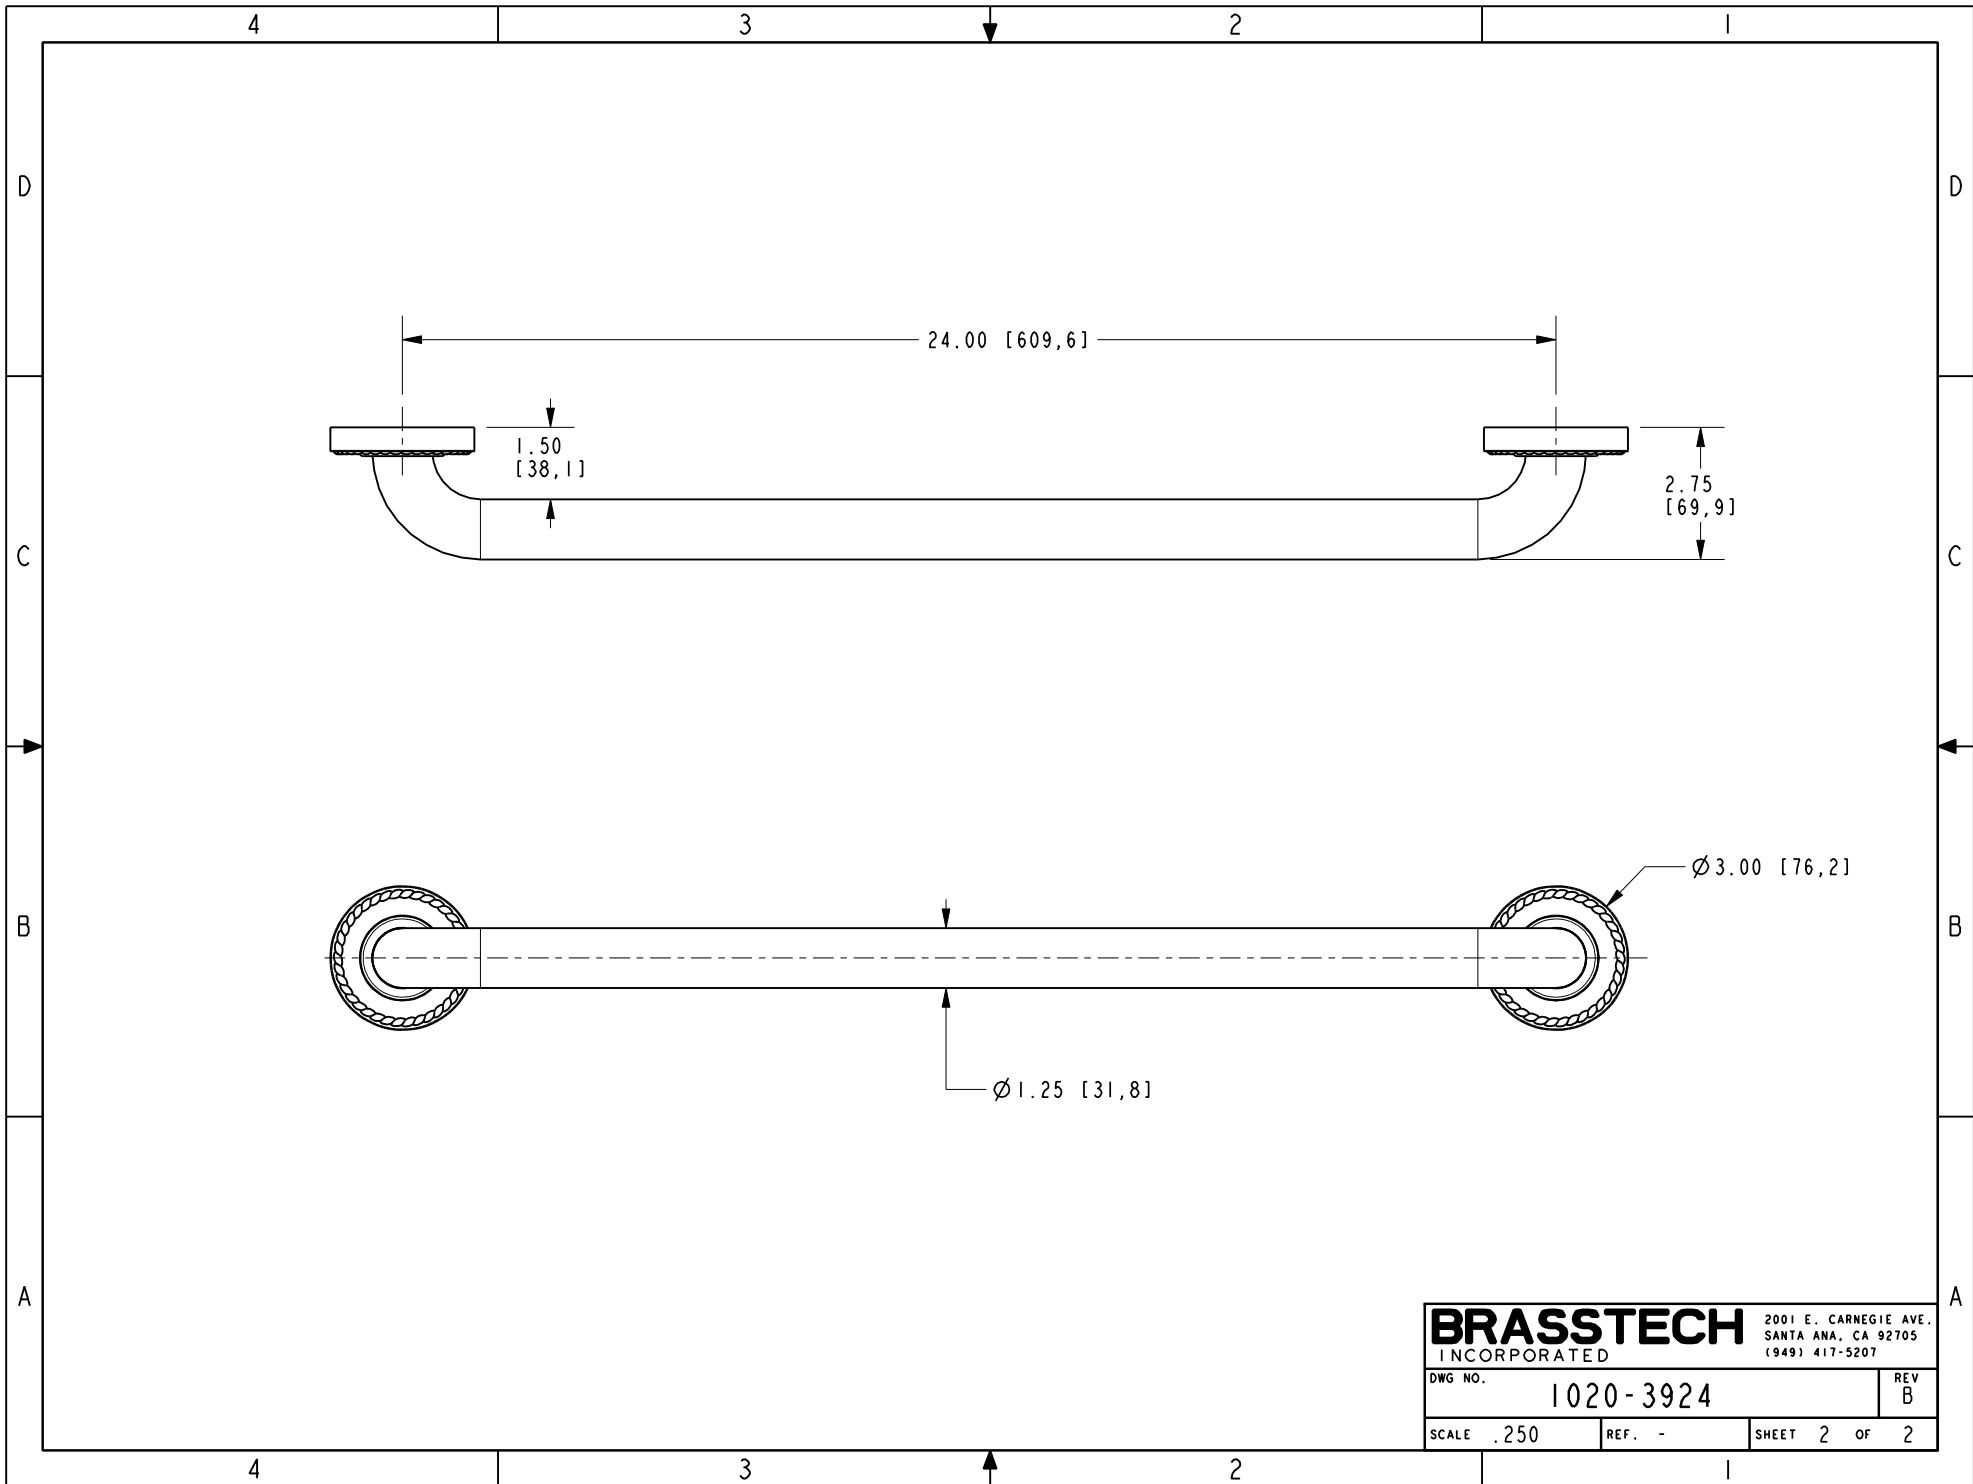

BRASSTECH INCORPORATED		2001 E. CARNEGIE AVE. SANTA ANA, CA 92705 (949) 417-5207	
DWG NO.	1020-3924		REV B
SCALE	.250	REF.	-
SHEET 2		OF 2	