




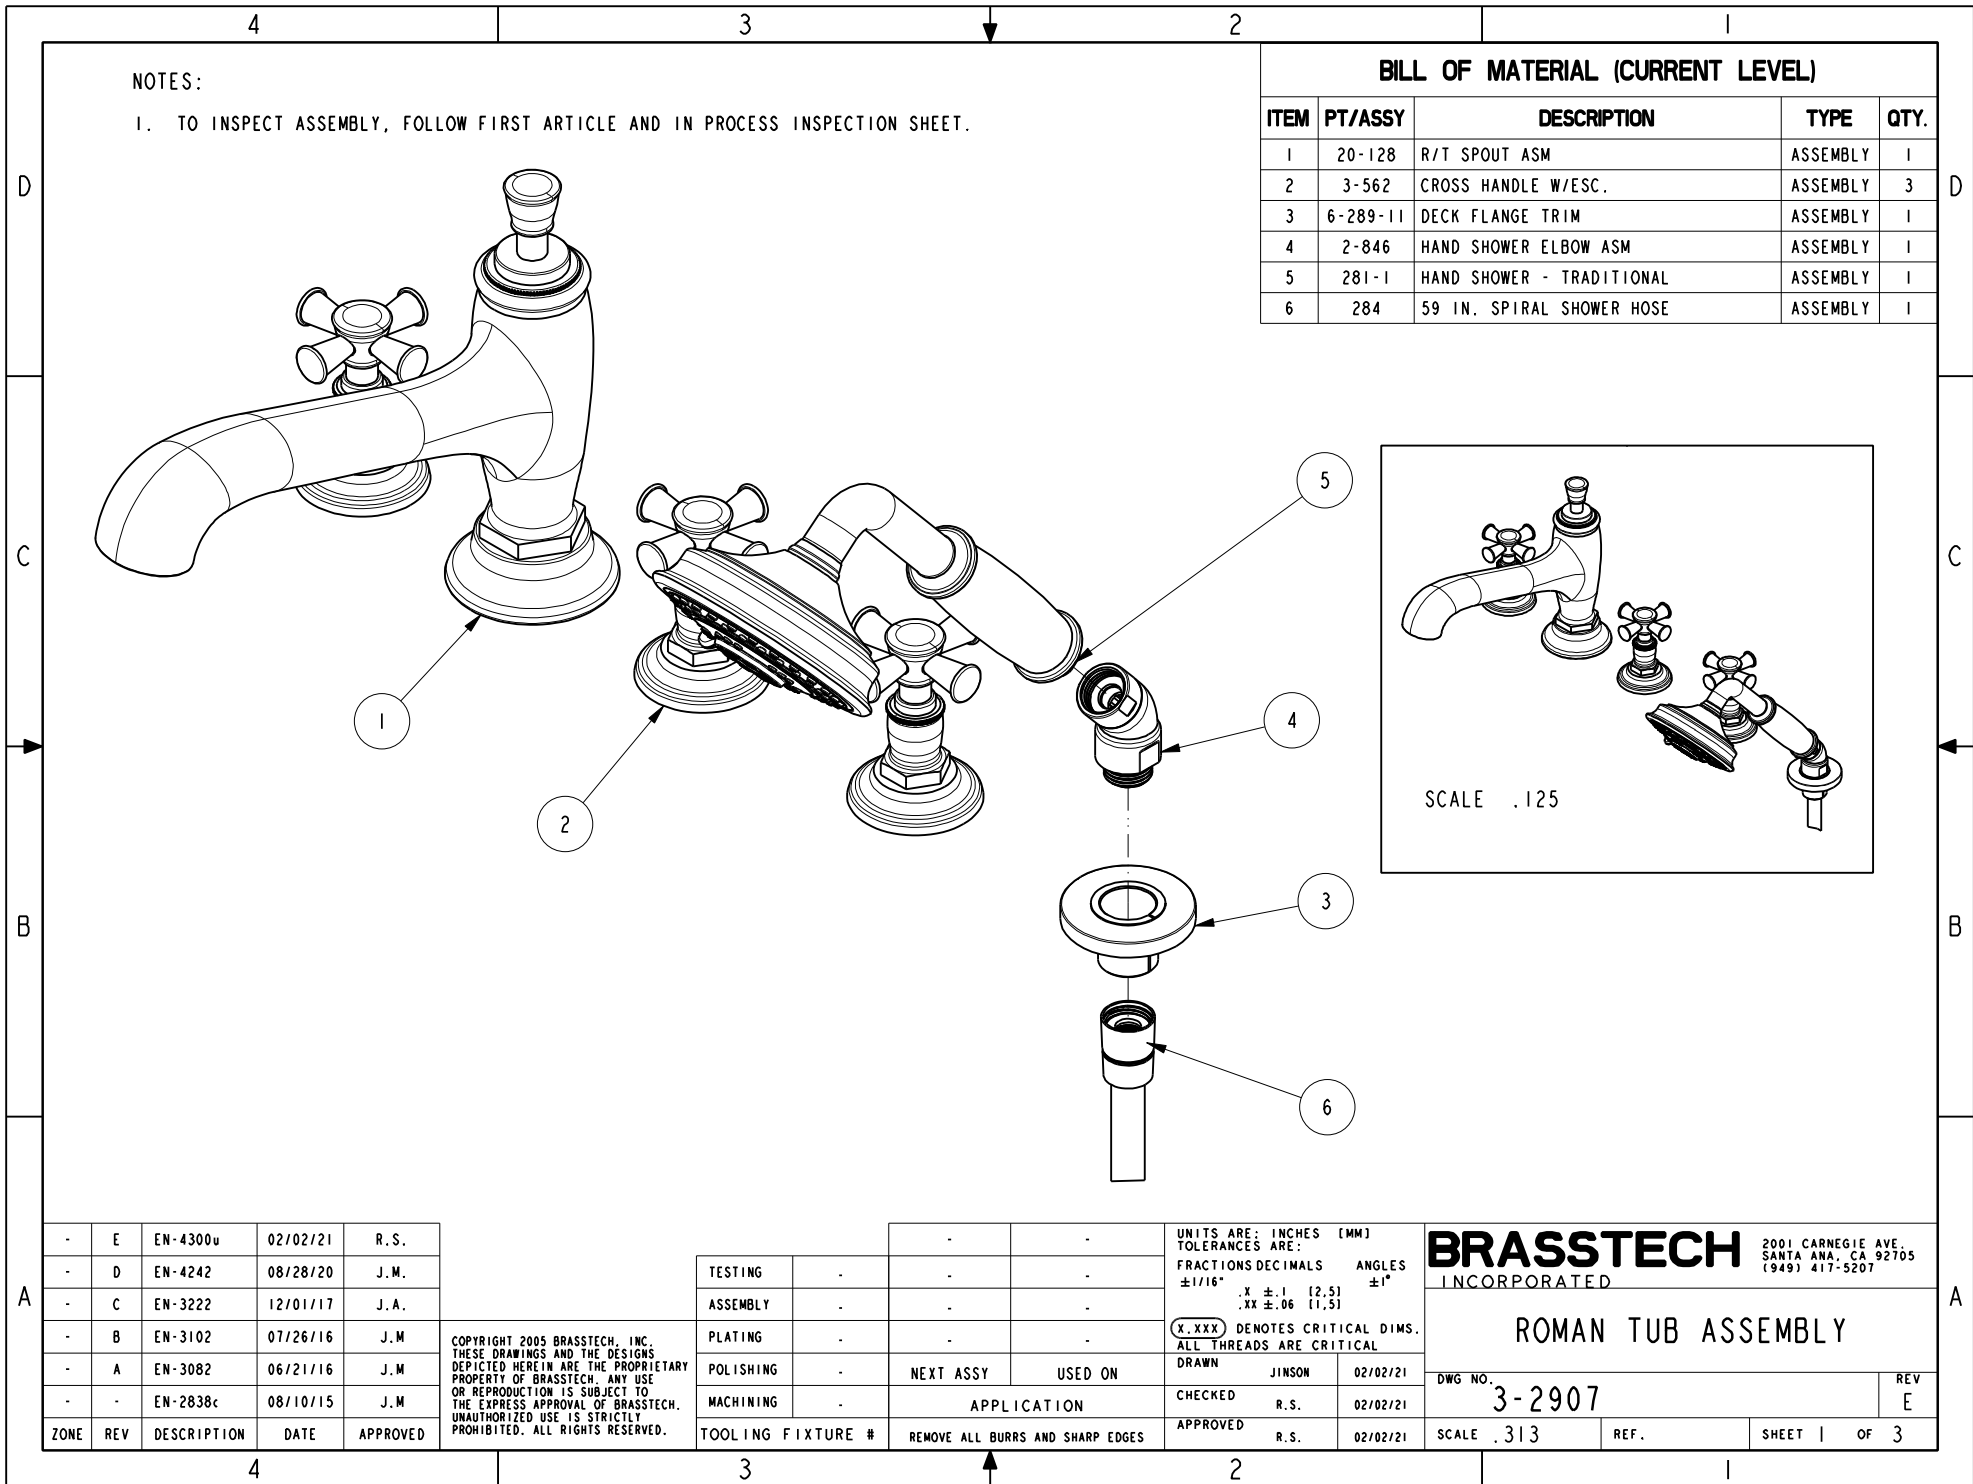

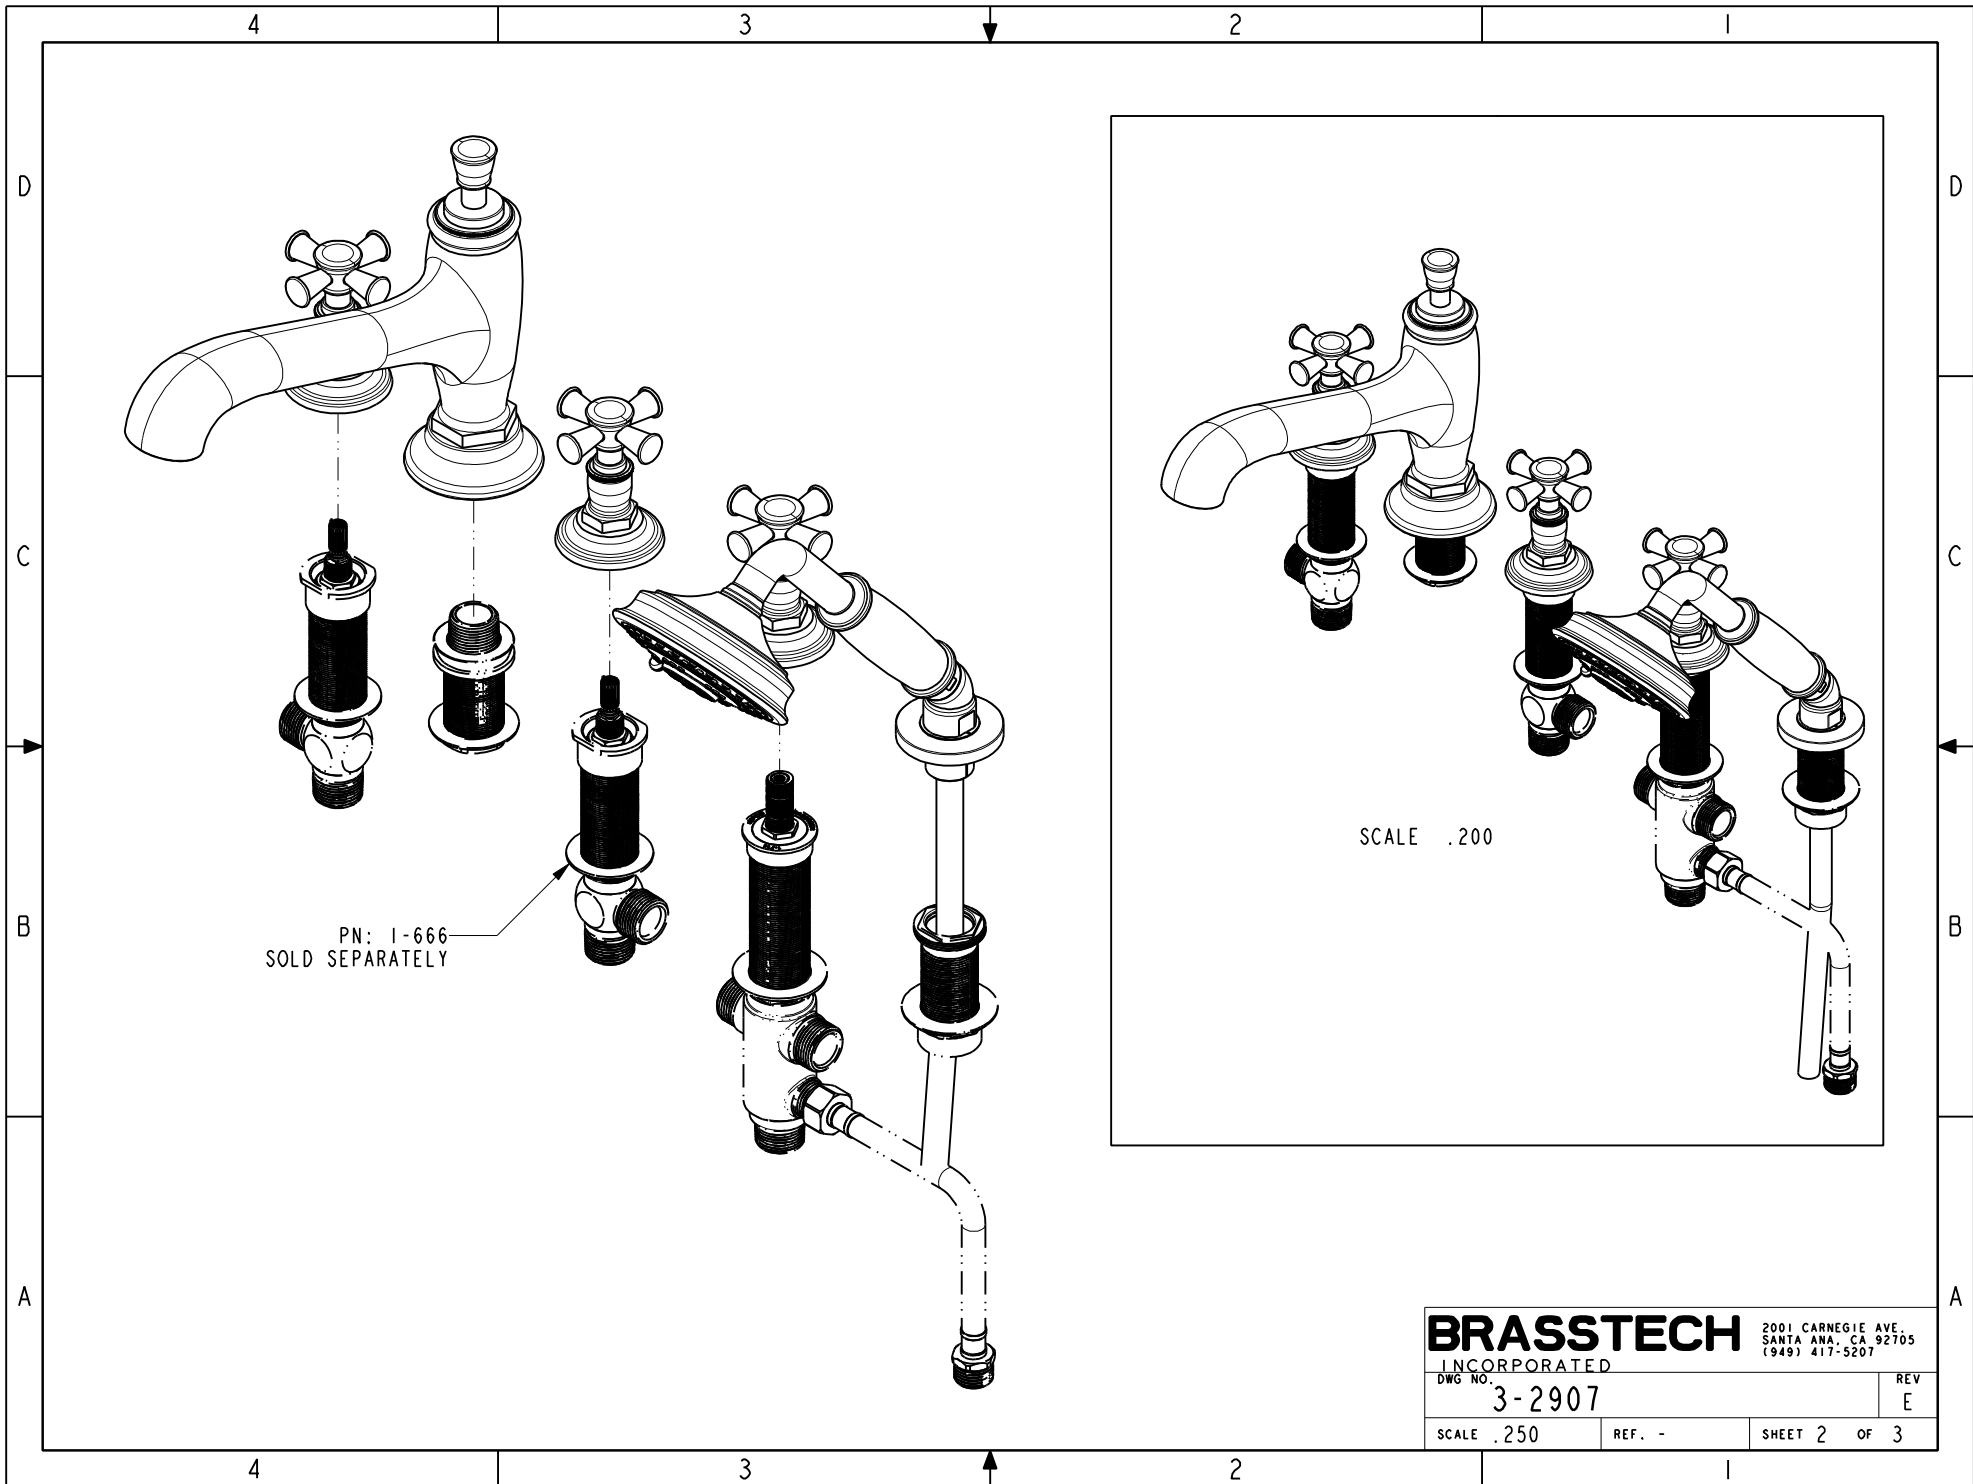

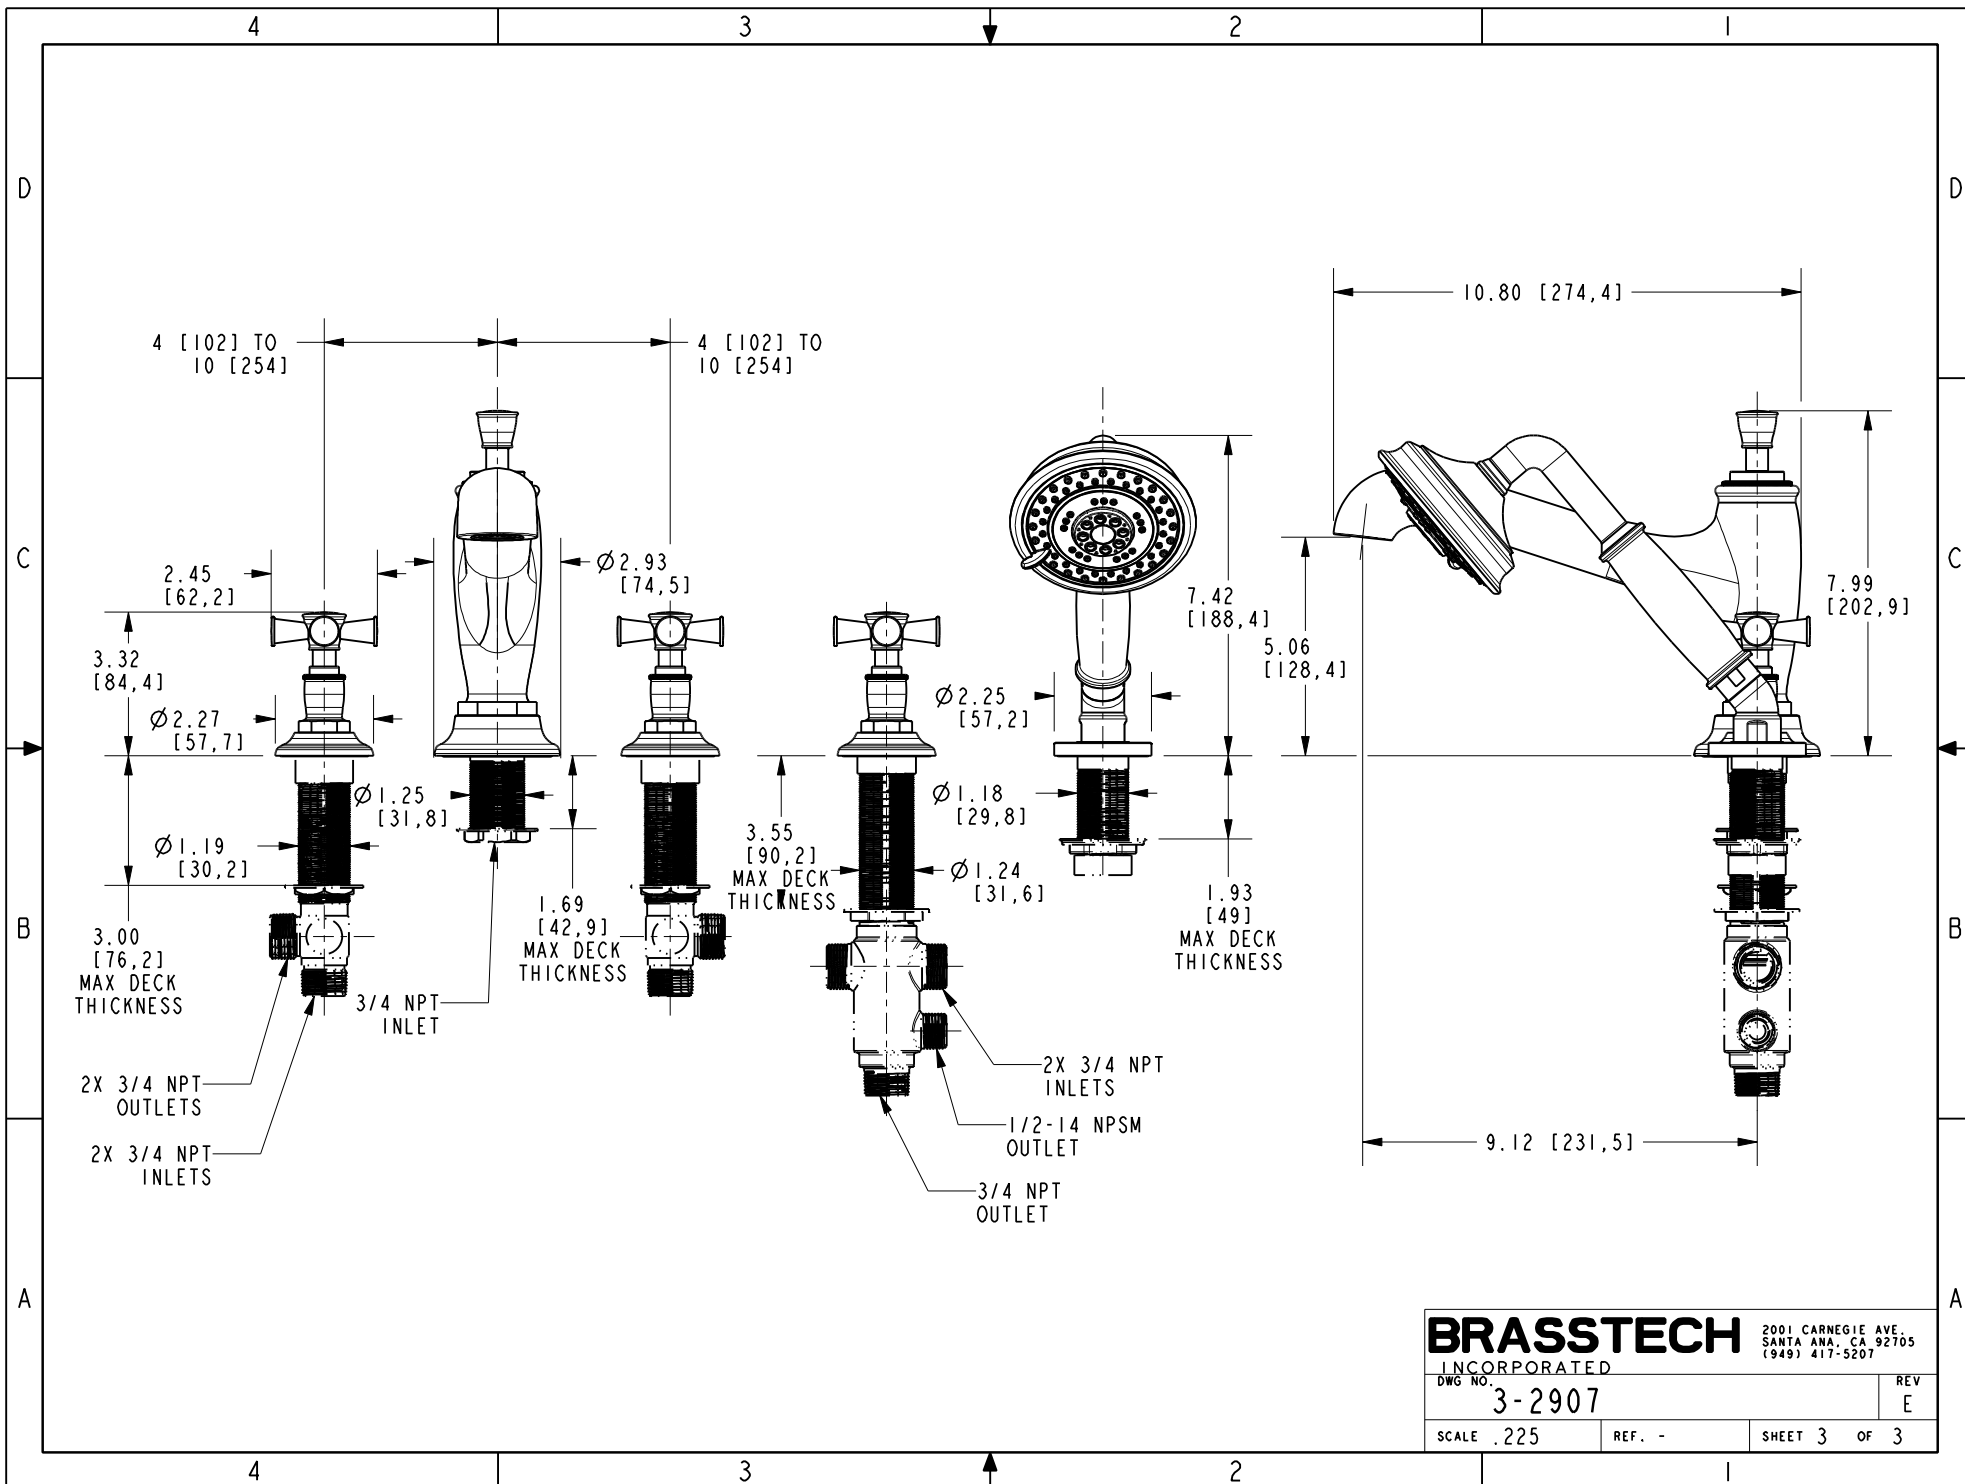

|                  |        |                                                             |  |
|------------------|--------|-------------------------------------------------------------|--|
| <b>BRASSTECH</b> |        | 2001 CARNEGIE AVE.<br>SANTA ANA, CA 92705<br>(949) 417-5207 |  |
| INCORPORATED     |        | REV<br>E                                                    |  |
| DWG NO. 3-2907   |        | SHEET 3 OF 3                                                |  |
| SCALE .225       | REF. - |                                                             |  |