




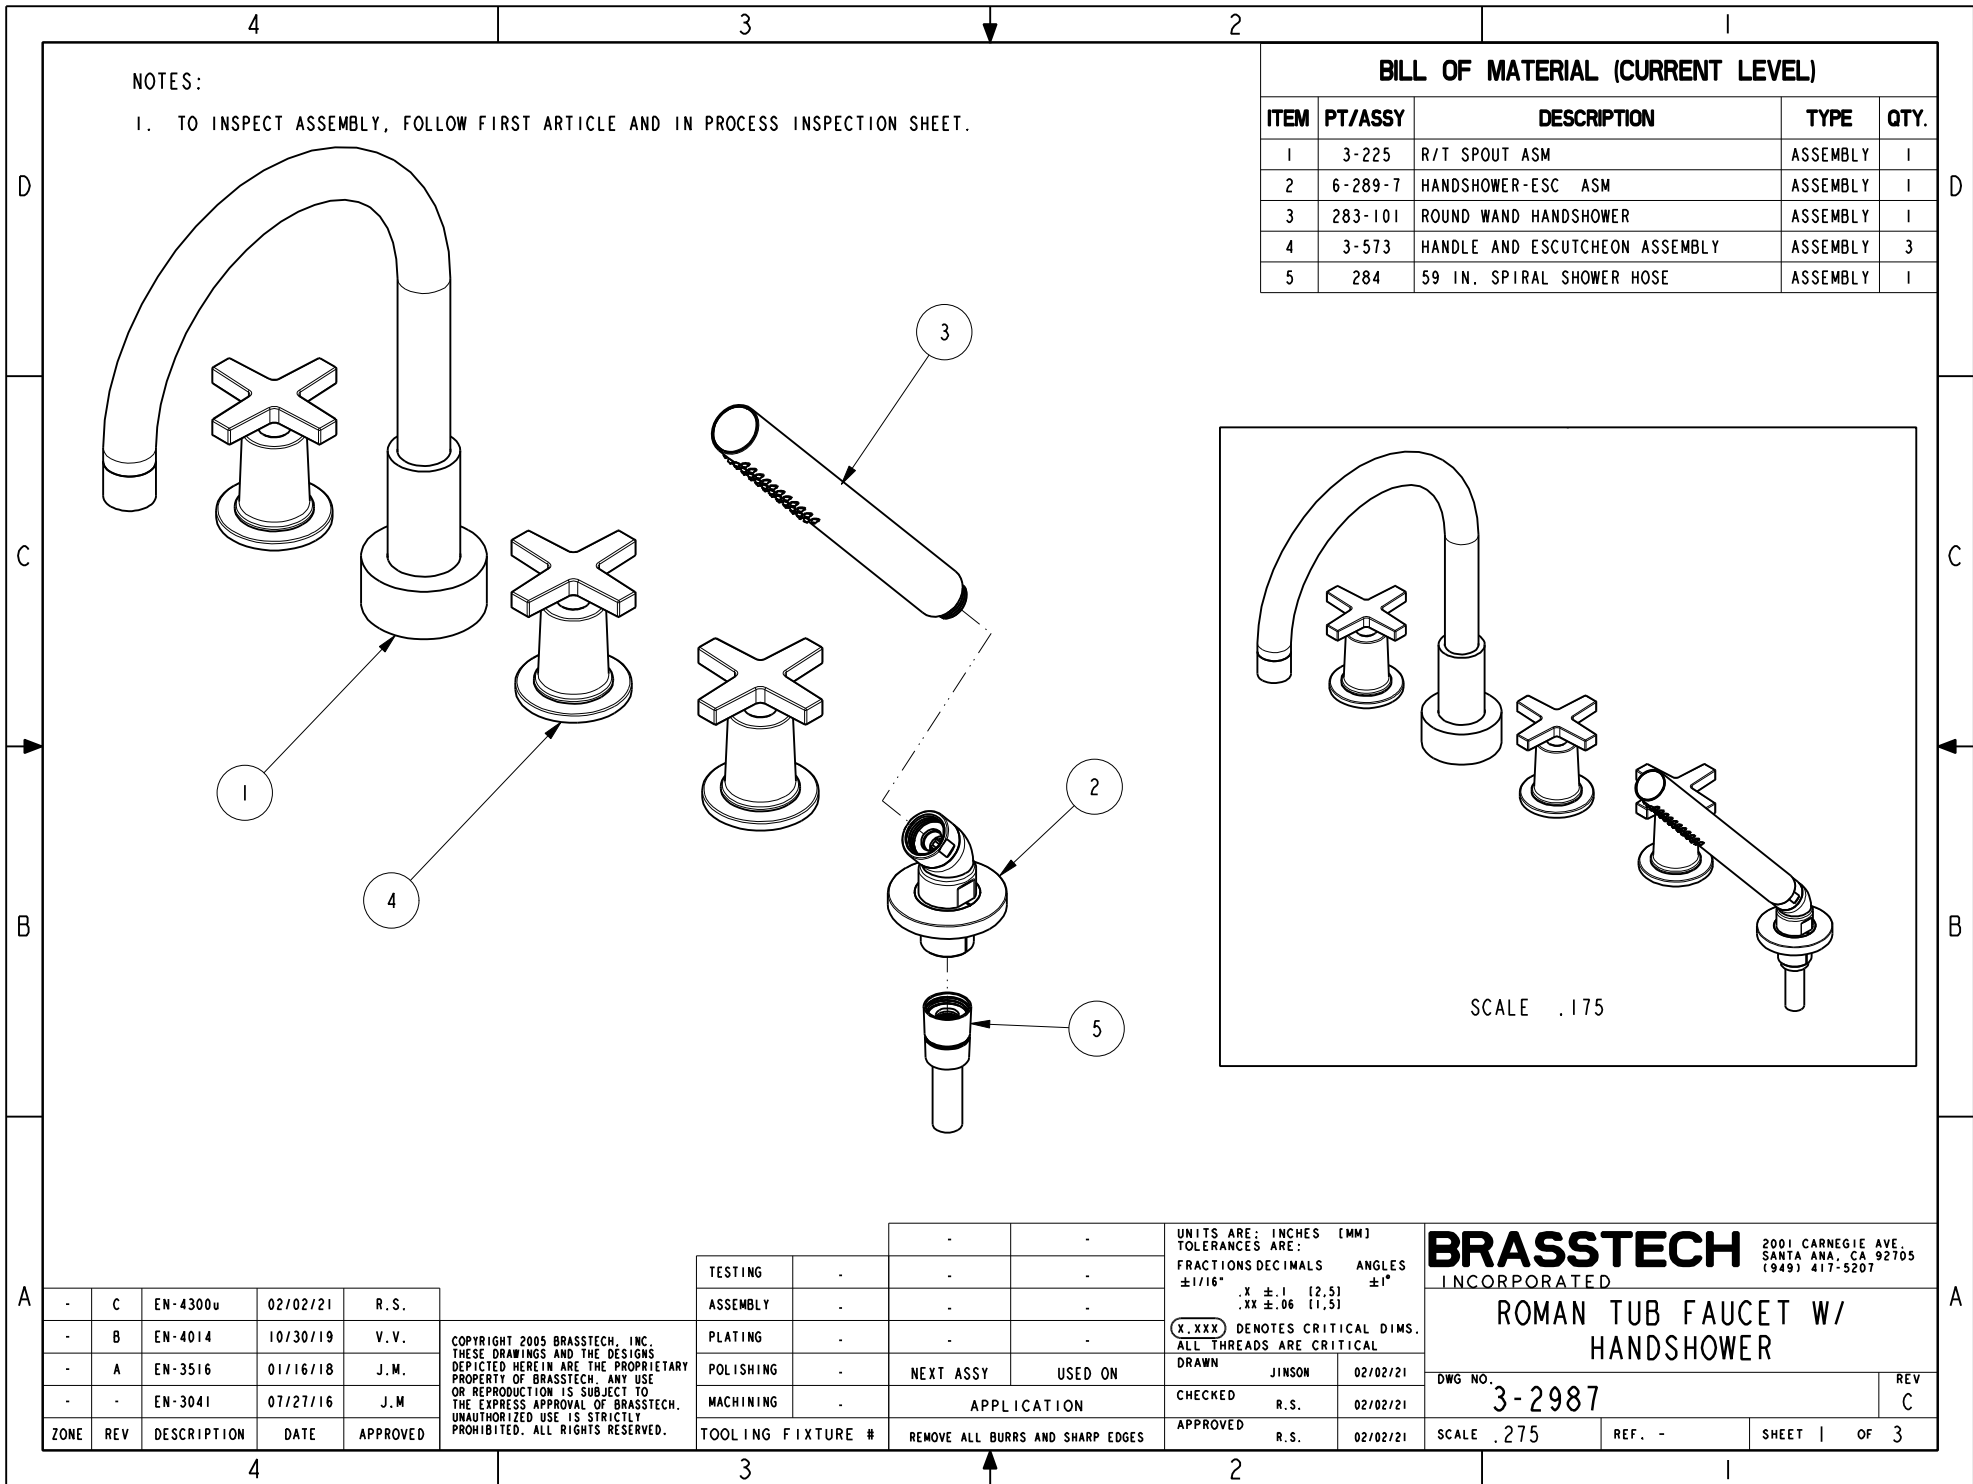

PN# 1-666
SOLD SEPARATELY

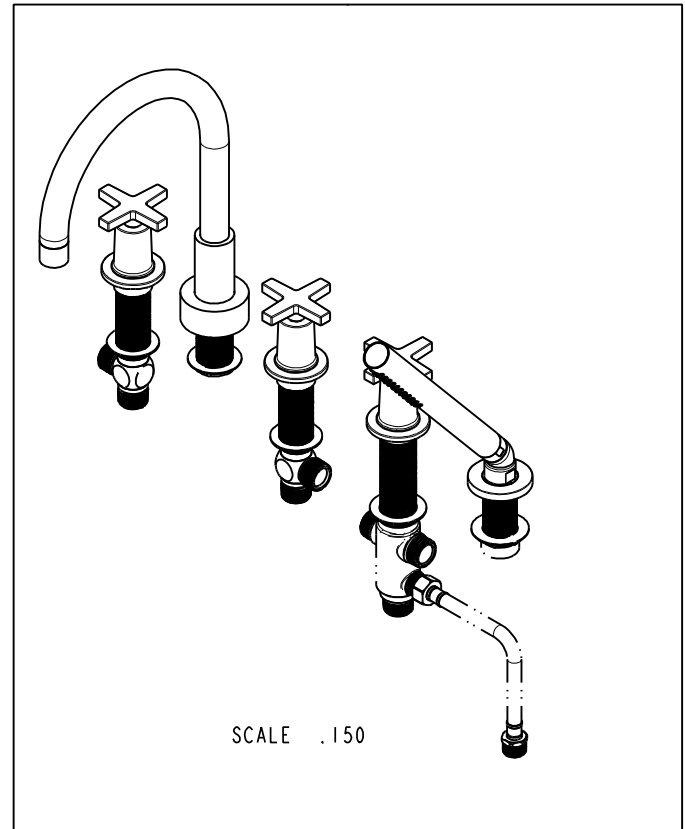

BRASSTECH		2001 CARNEGIE AVE. SANTA ANA, CA 92705 (949) 417-5207	
INCORPORATED			
DWG NO. 3-2987		REV C	
SCALE .225	REF. -	SHEET 2 OF 3	

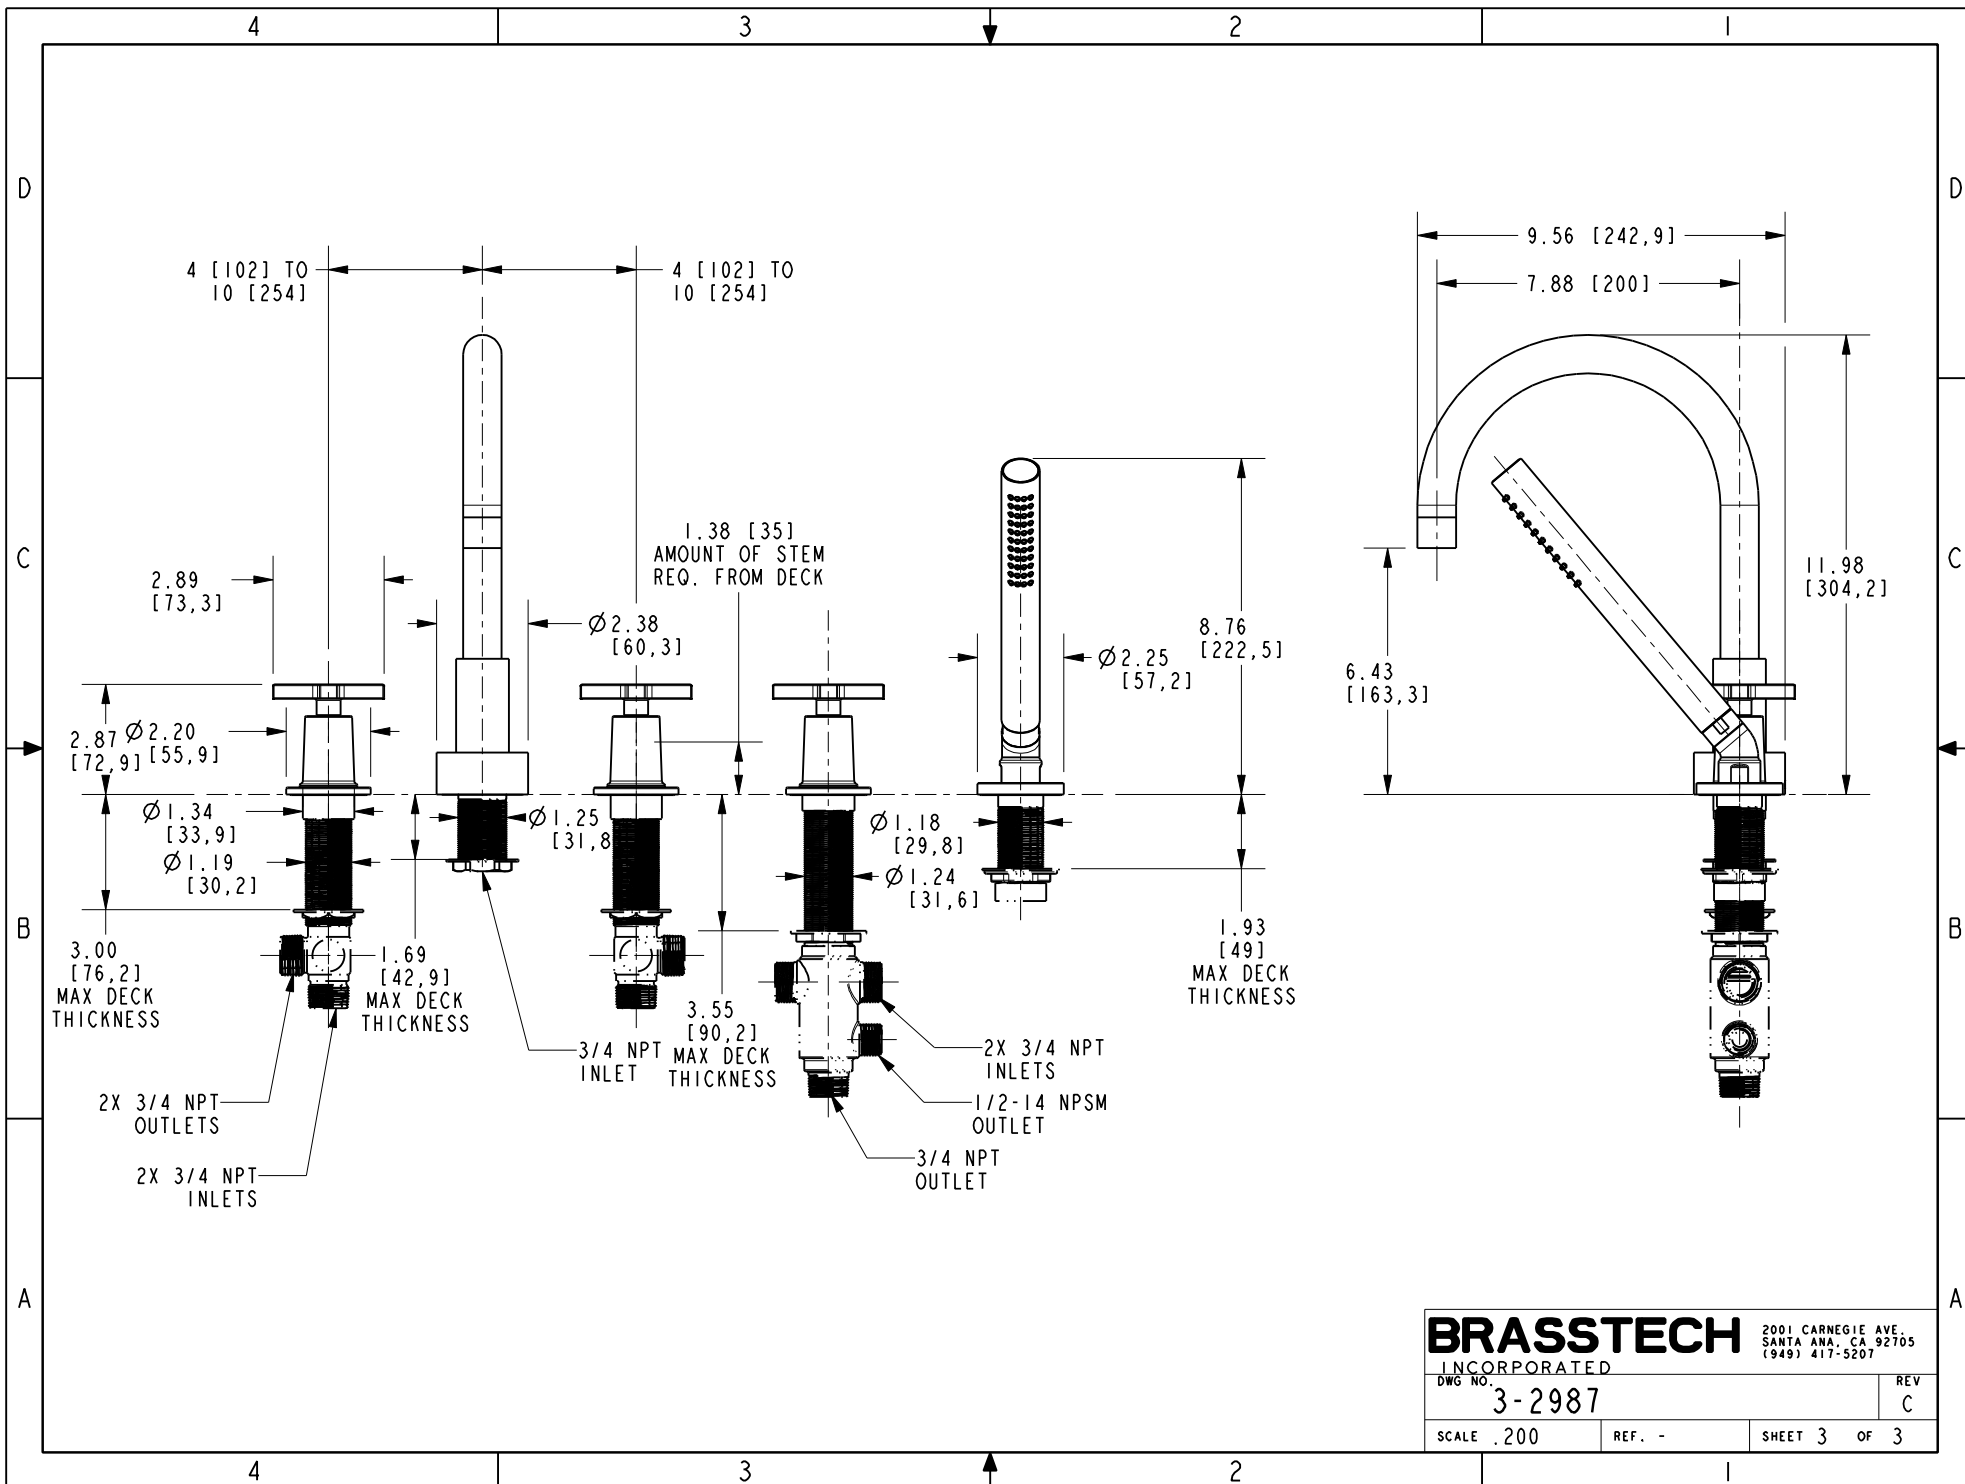

BRASSTECH

INCORPORATED

DWG NO. 3-2987

2001 CARNEGIE AVE.
SANTA ANA, CA 92705
(949) 417-5207

REV
C

SCALE .200

REF. -

SHEET 3 OF 3